



Copyright 2016.

Copyright :
This drawing remains the property of Hangzhou Xixi Building Co.,Ltd, it may only be used for the purpose for which it was commissioned & in accordance with the terms of engagement for that commission. Unauthorised use of this drawing is prohibited.

Rev.	Description	Date
------	-------------	------



证书等级	
证书编号	
合作设计单位 Cooperative Designer	

工 序 Process	簽 名 Signature	日 期 Date
審 定 Authorised By		
審 核 Verified By		
項目負責人 Project Leader		
核 對 Checked By		
設 計 Designed By	SY	2017.04.
制 圖 Drawn By	SY	2017.04.
校對簽名 [Initials] Signature		


 Dropping Release Signature

项目名称 Project Name	钢铁联合办公楼（巴布亚新几内亚）
图名 Fig.	

屋顶结构布置图			
工程编号 Project No.	PT170143	专业 Major	JZ
比例 Scale	1:100	图号 No.	02



Copyright :
This drawing remains the property of Hangzhou Xizi Building Co.,Ltd, it may only be used for the purpose for which it was commissioned & in accordance with the terms of engagement for that commission. Unauthorised use of this drawing is prohibited.

[illegible]



Copyright :
This drawing remains the property of Hangzhou Xixi Building Co.,Ltd, it may only be used for the purpose for which it was commissioned & in accordance with the terms of engagement for that commission. Unauthorised use of this drawing is prohibited.



Hangzhou Xixi Building Co., LT

证书名称	
证书编号	
合作设计单位 Cooperative Designer	

工 序 Process	签 名 Signature	日 期 Date
审 定 Authorized By		
审 核 Verified By		
项目负责人 Project Leader		
核 对 Checked By		
设 计 Designed By	SY	2017.04.
制 图 Drawn By	SY	2017.04.

Engineer Signature

类别数量

项目名称	Project Name
------	--------------

图名	
----	--

1. 材料	RT170143	数量	17
-------	----------	----	----

比例	1:100	图号	03
----	-------	----	----


This design is valid only after being stamped and signed by the

A1-594




图例	比例	备注
1:1	1:1	

合 格	建 筑			电		
	结 构			暖 通		
	给排水			电 力		

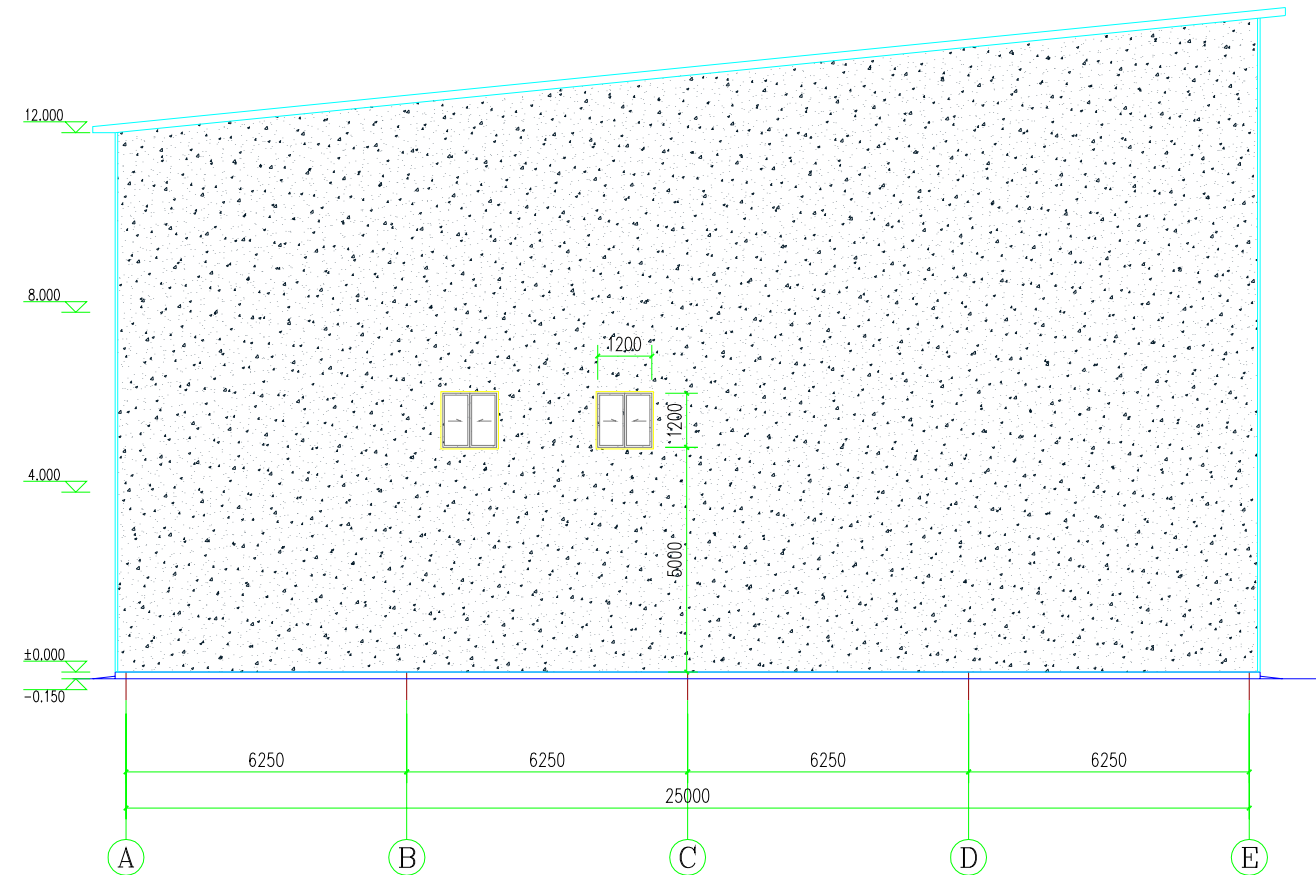

1 Axis Layout
15 Axis Layout

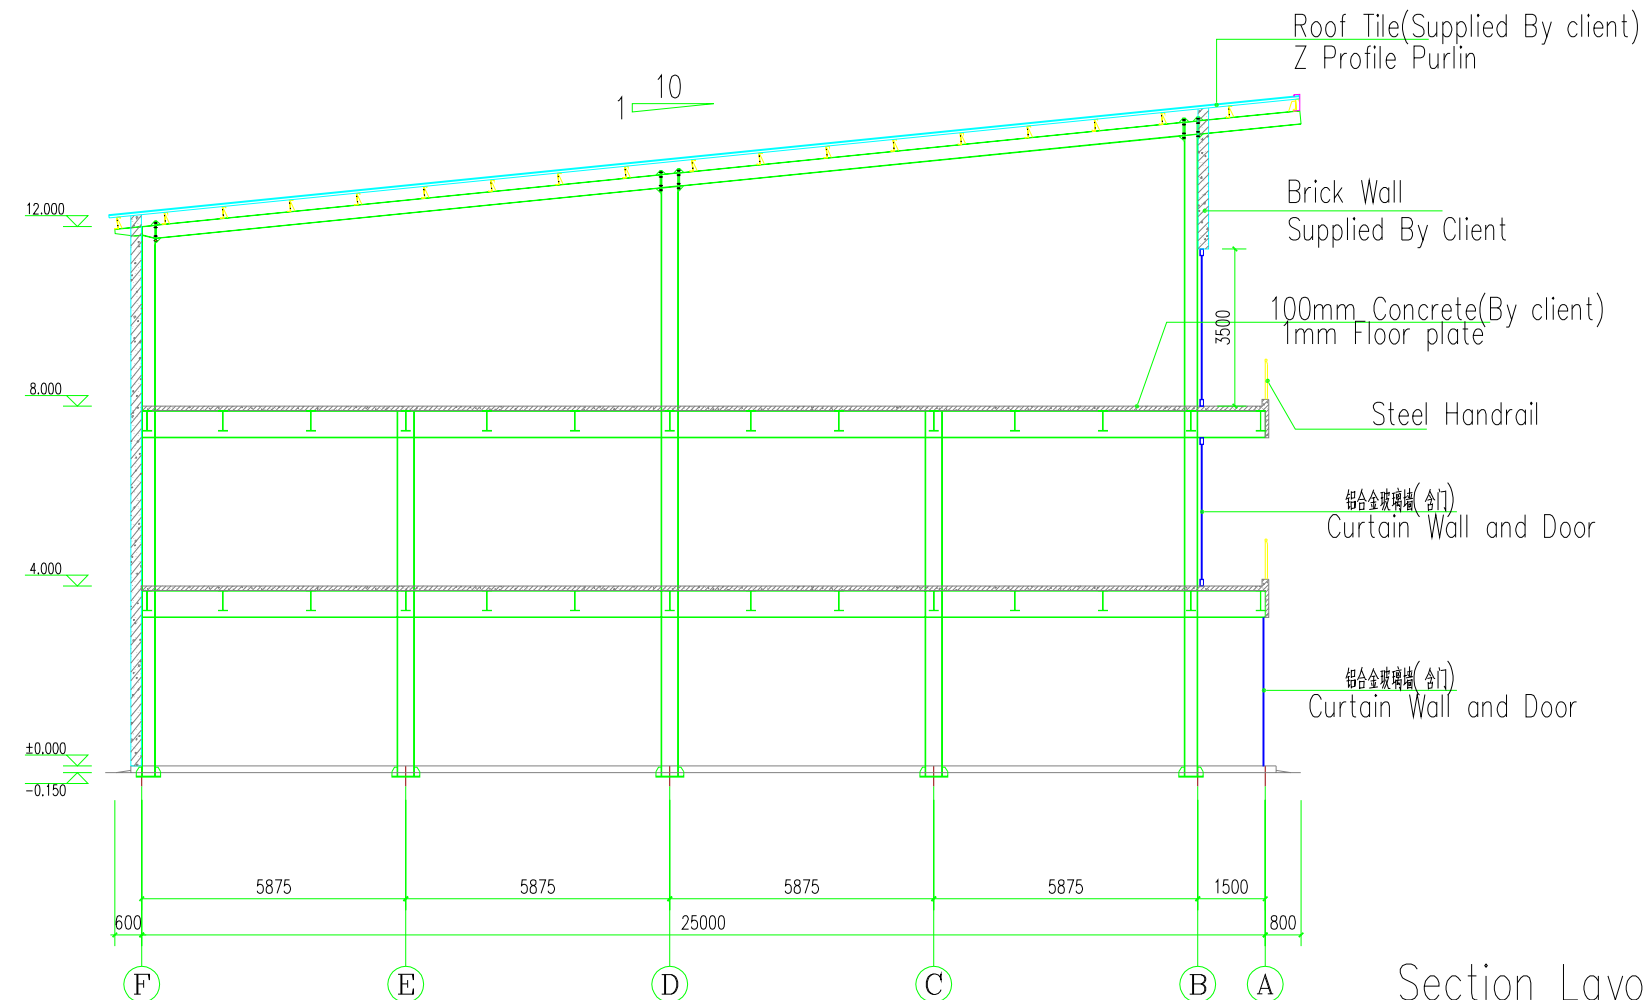

Section Layout

[illegible]